


AREAS				
GROUND FLOOR	139.83	sq.m.	16.02	sqrs.
GARAGE	37.37	sq.m.	4.02	sqrs.
PORCH	4.10	sq.m.	0.44	sqrs.
ALFRESCO	9	sq.m.	0.97	sqrs.
HOUSE AREA	190.30	sq.m.	20.48	sqrs.
MIN. BLOCK WIDTH	12.5	m		
MIN. BLOCK DEPTH	26	m		

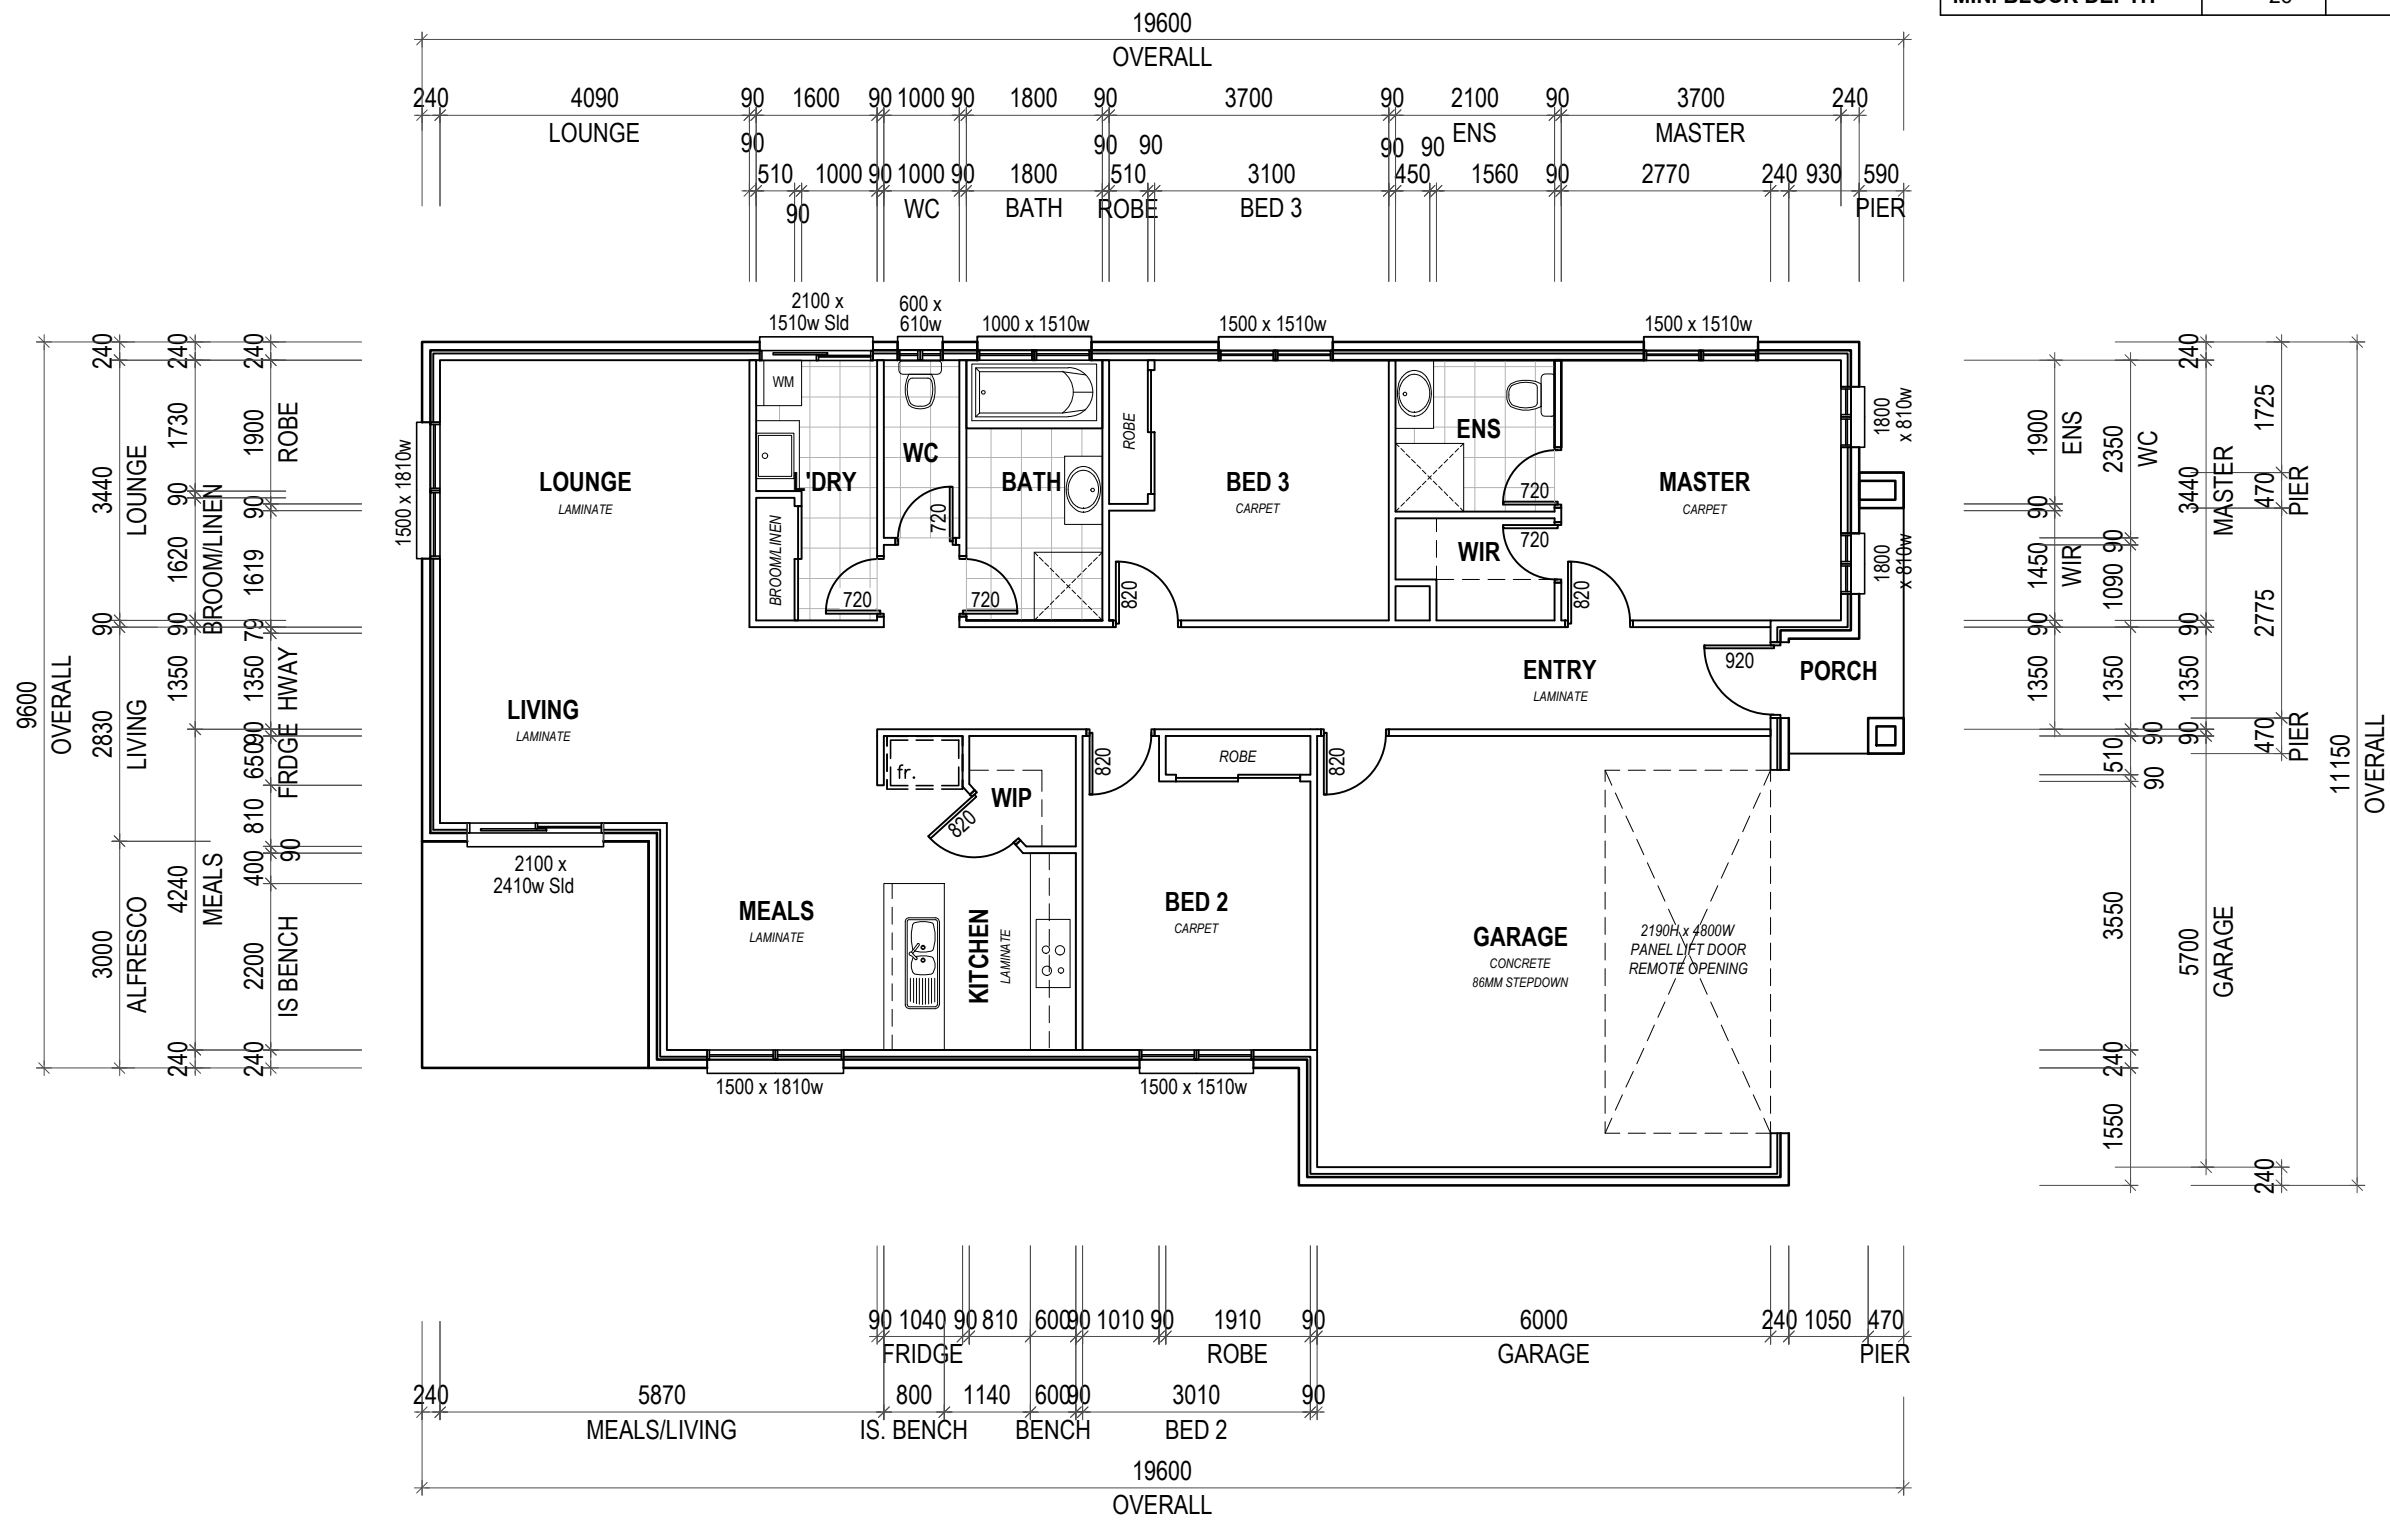

floor plan

scale 1:100

MBI Design - 21 sqr - 12.5 x 26